


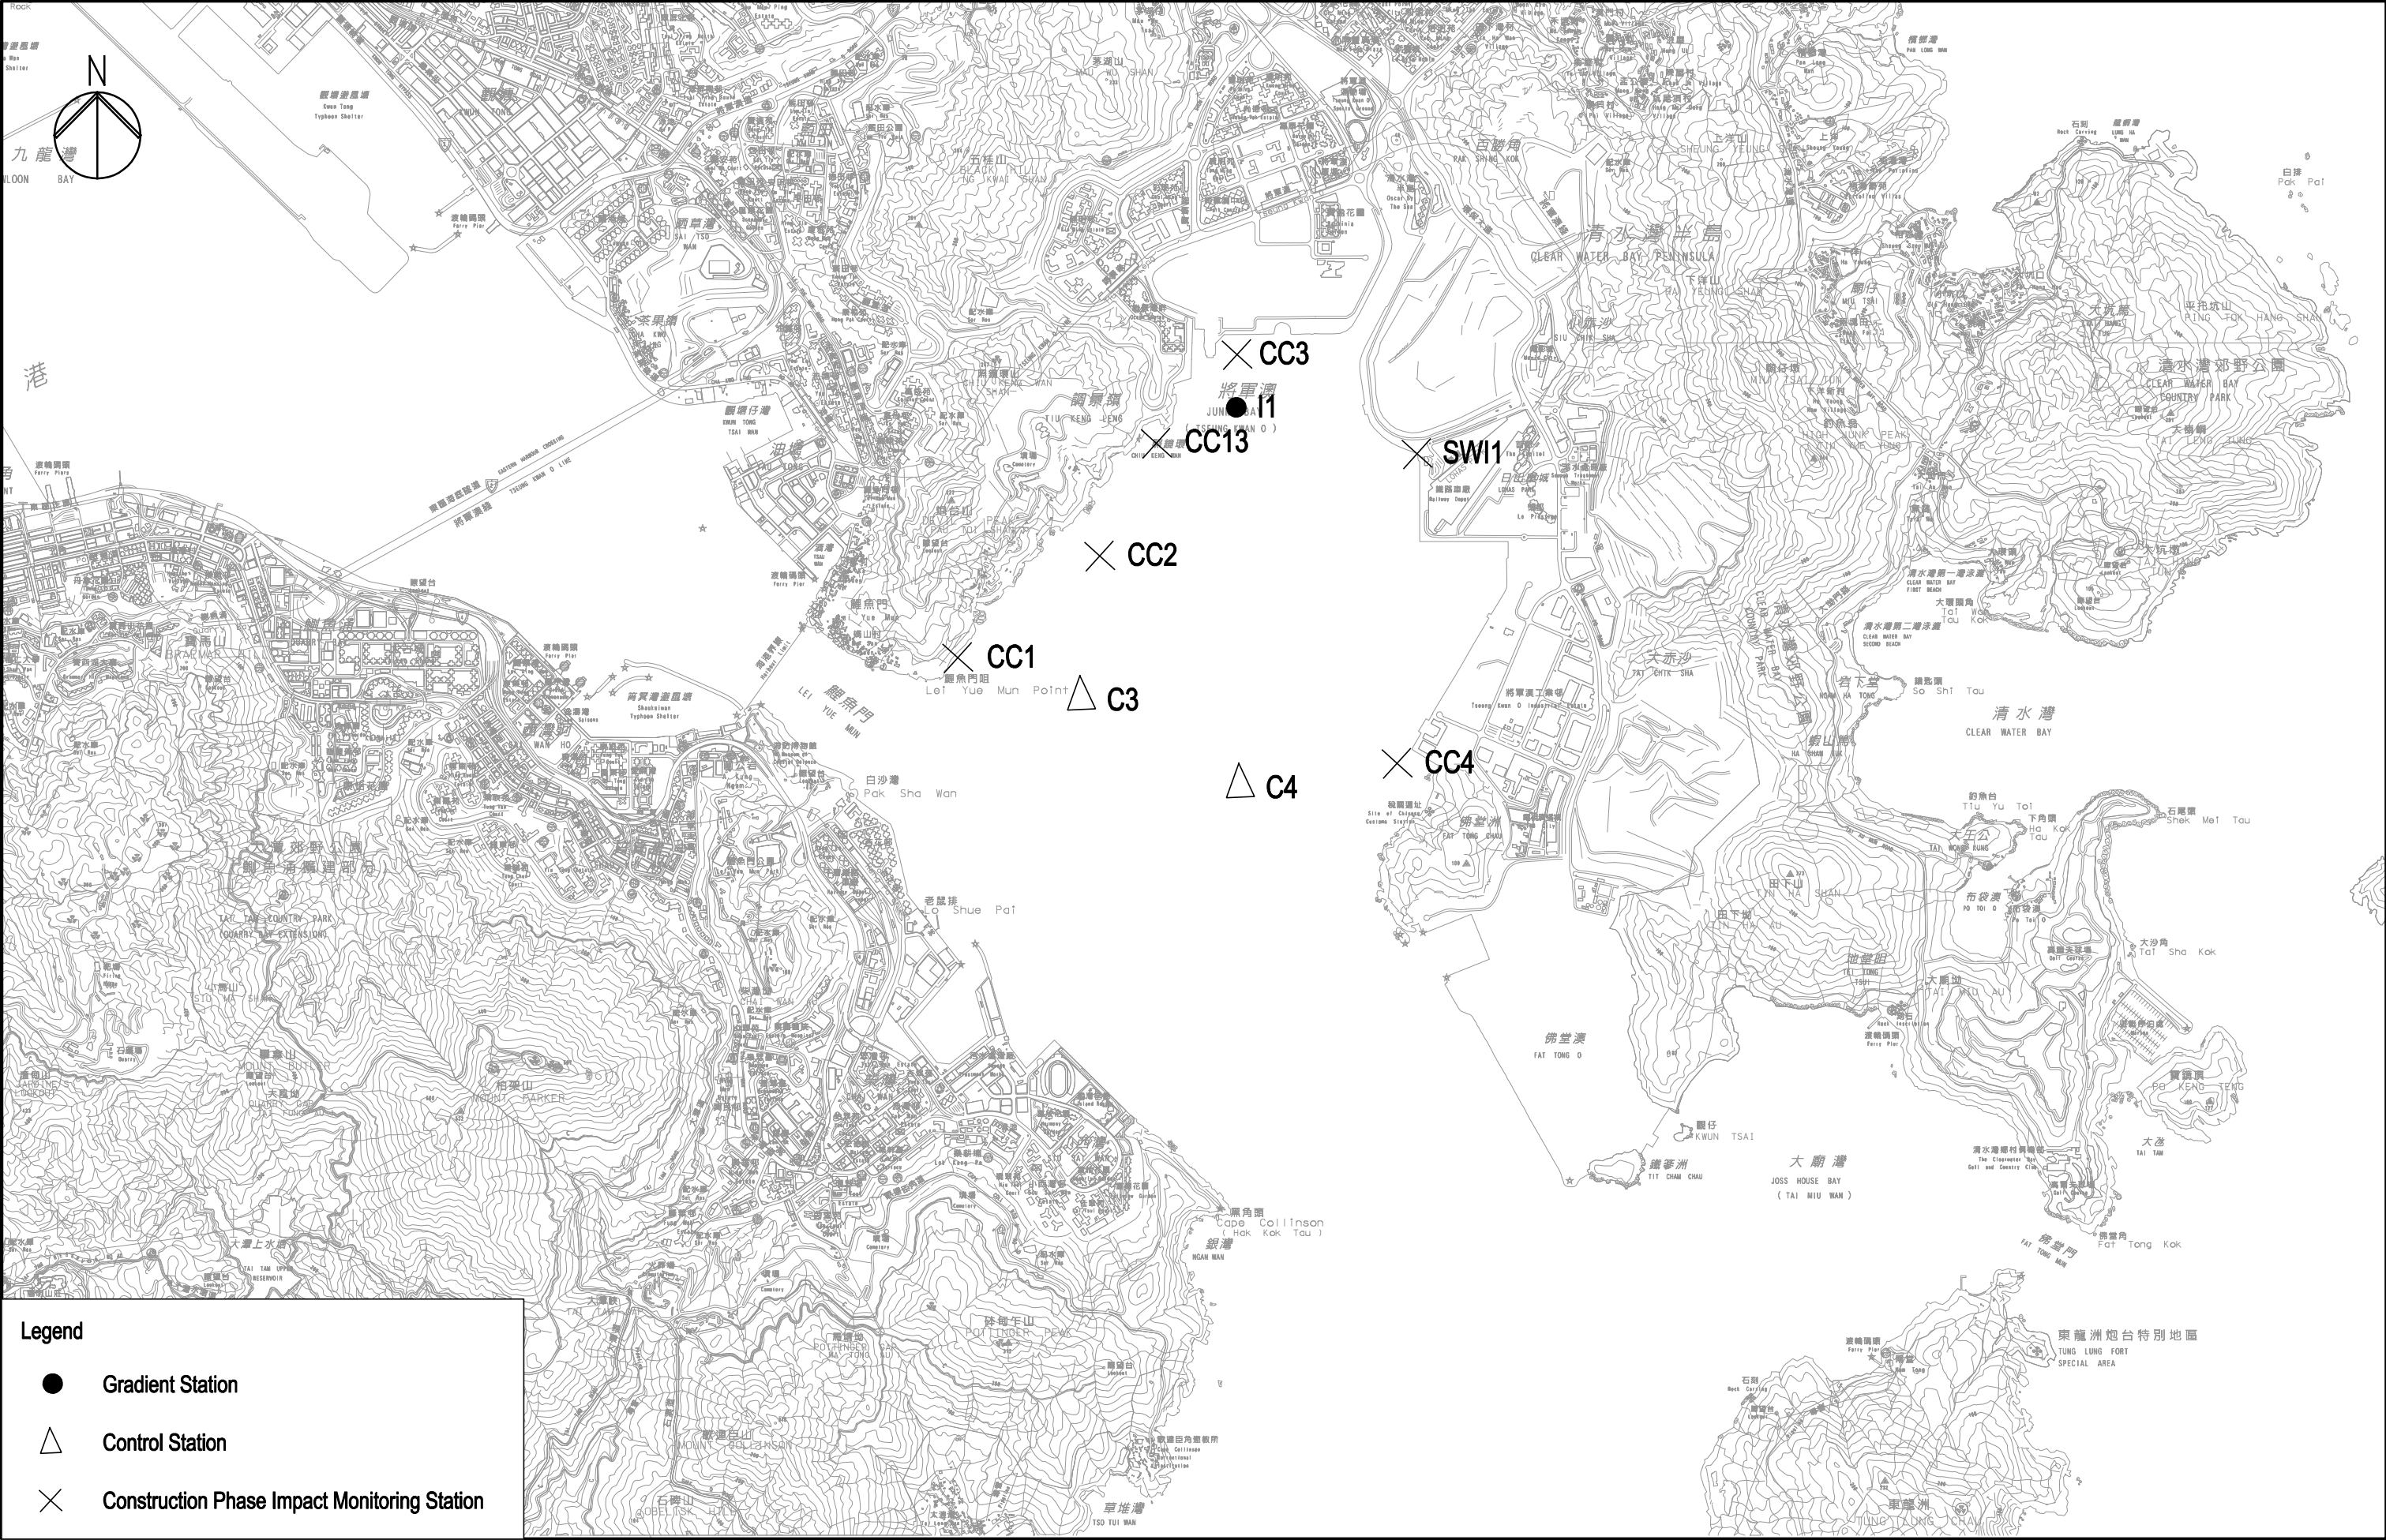

 土木工程拓展署 Civil Engineering and Development Department	 Ove Arup & Partners Hong Kong Limited	Job Title Agreement No. CE 43/2008(HY) Cross Bay Link, Tseung Kwan O - Investigation	Drawing Title Locations of Water Quality Monitoring Stations			Drawn	GL	Date	03/13		Drawing No.	
				C	THIRD ISSUE	03/13	Checked	JP	Approved	ST	209506/EMA/WQ/001	
				B	SECOND ISSUE	01/13						
				A	FIRST ISSUE	03/11	Scale	1:30000 (A3)			Status	FINAL
				Rev.	Description	Date						